


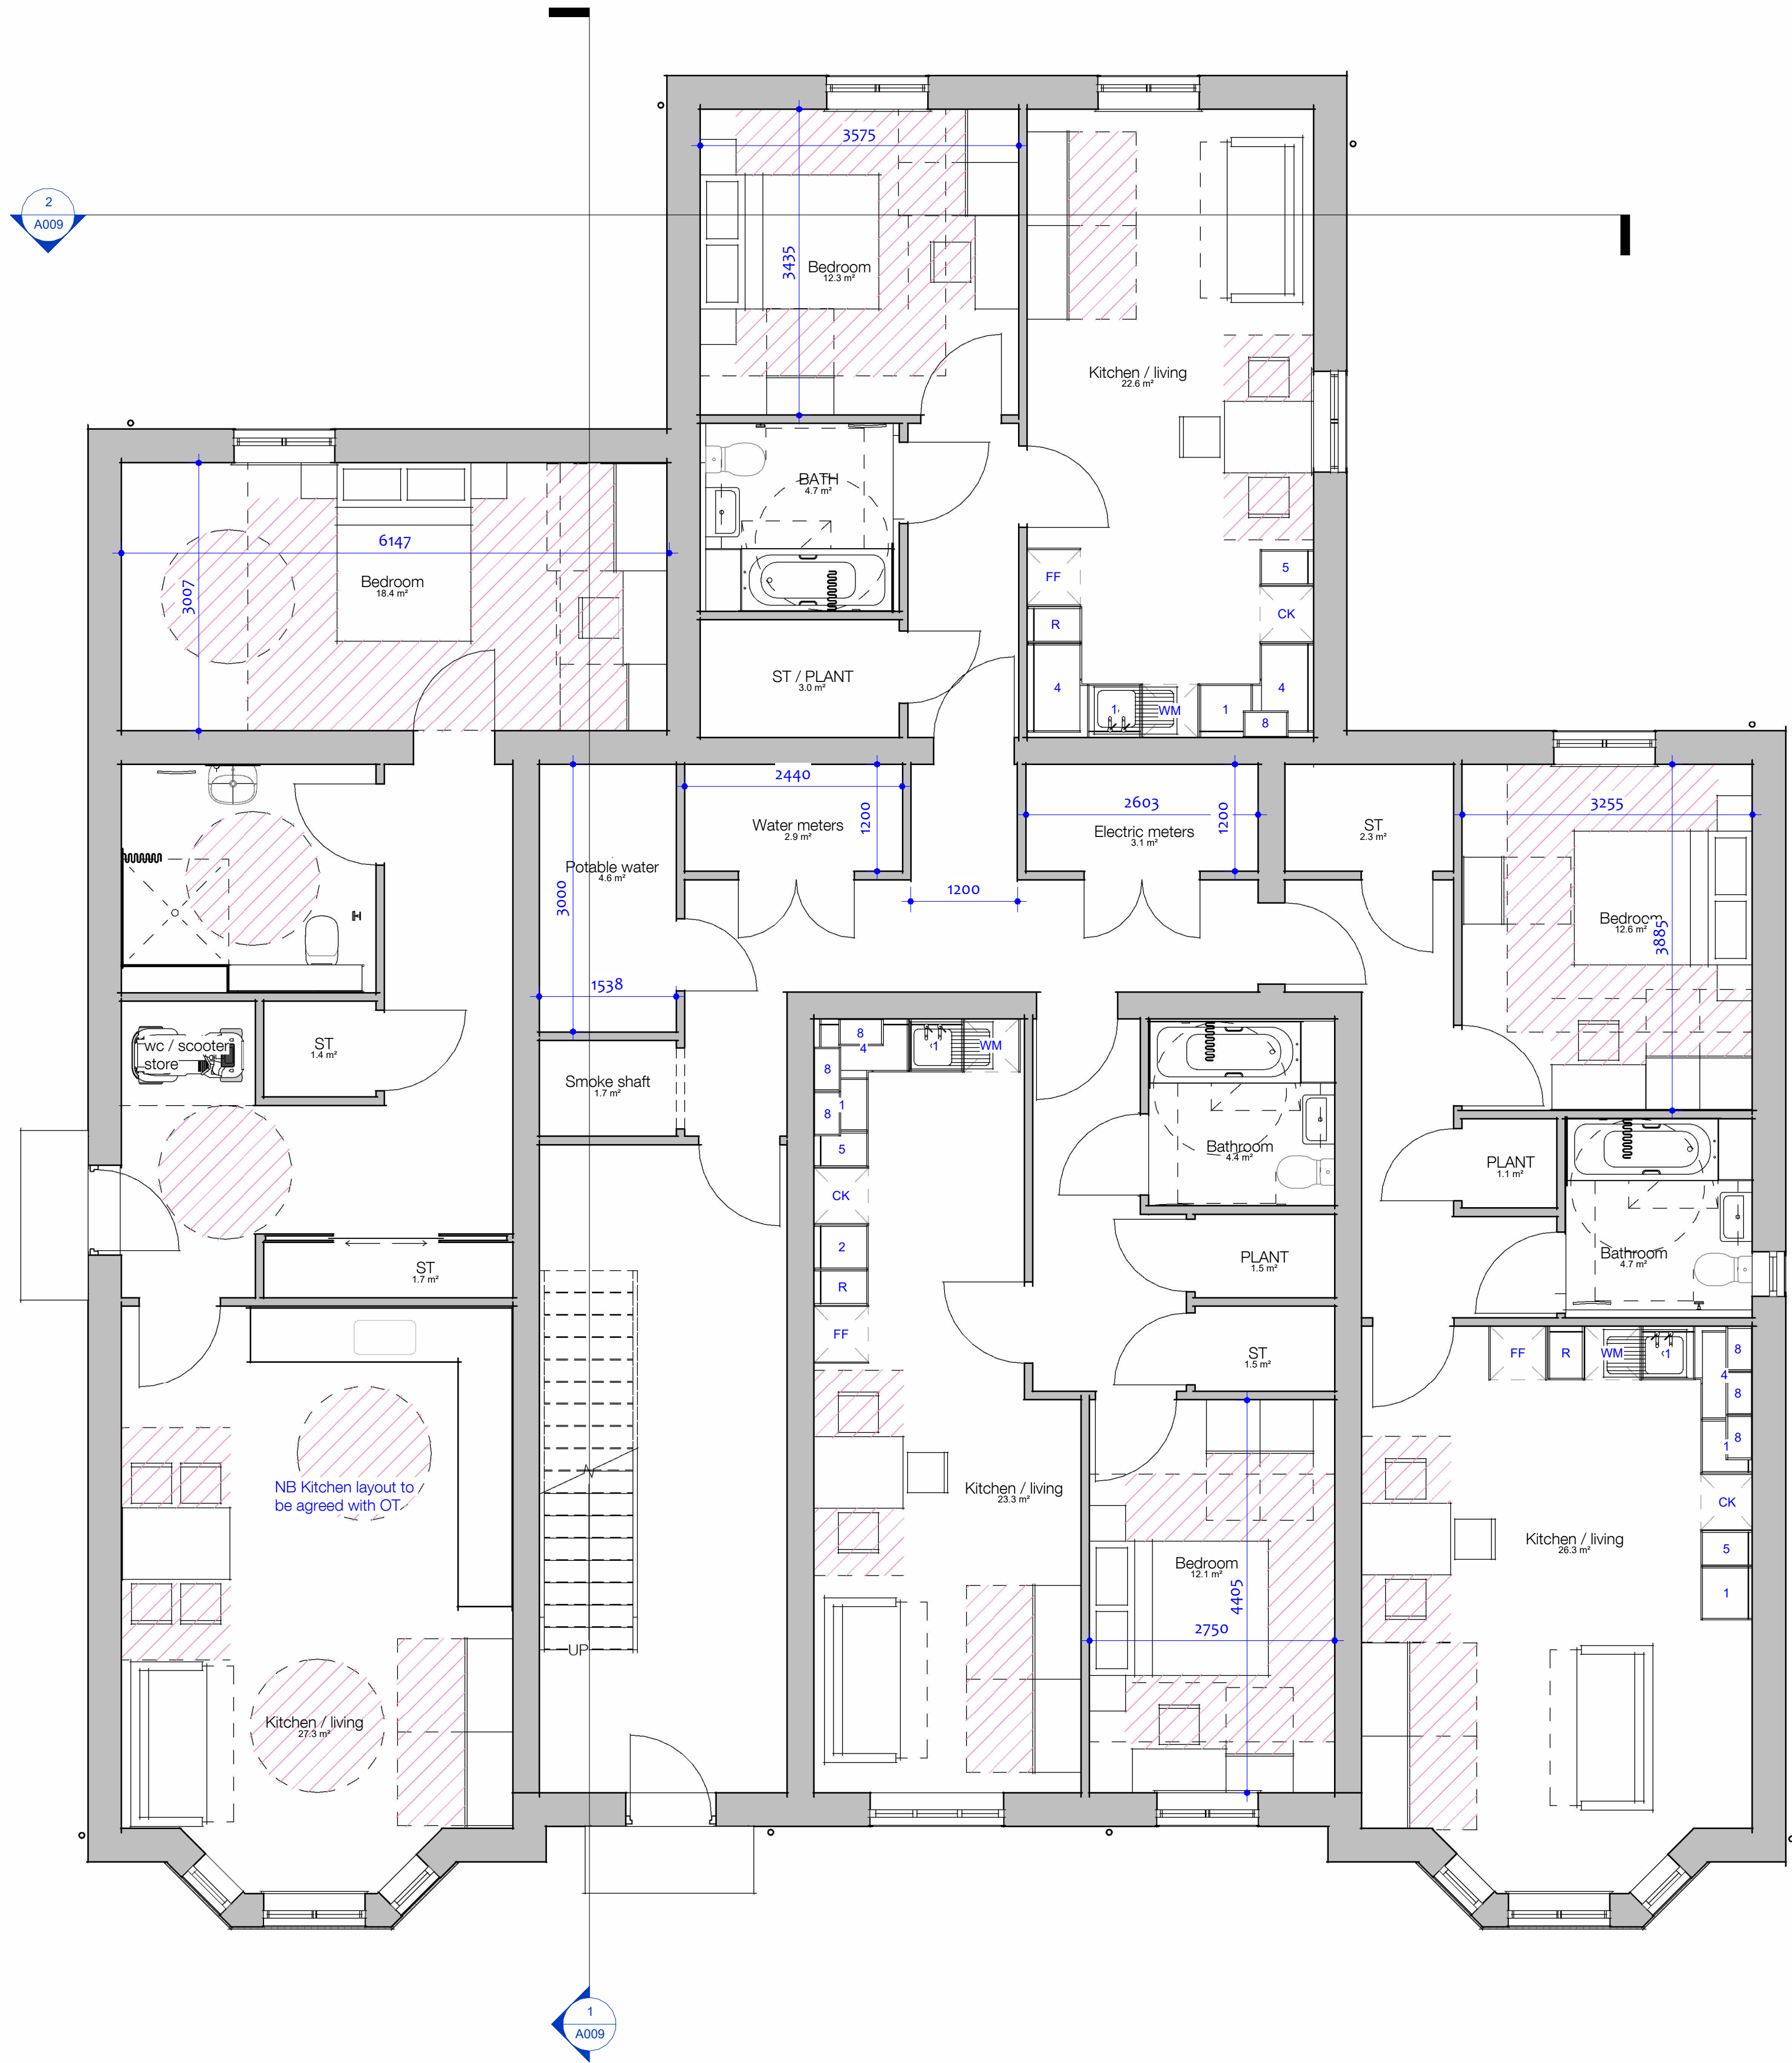

Ground floor plan
1 : 50


DOR KITCHEN UNITS

BASE UNITS	Vol (m³)
1. 600 x 600 x 900mm Base	0.195m³
2. 500 x 600 x 900mm Base	0.161m³
3. 400 x 600 x 900mm Base	0.126m³
4. 1000 x 600 x 900mm Corner unit	0.332m³
5. 400 x 600 x 900 Drawer unit	0.124m³
6. 500 x 600 x 1800 Tall Unit	0.439m³
7. Cabinet Filler	N/A

WALL UNITS	Vol (m³)
8. 500 x 300 x 700mm	0.105m³

OTHER ITEMS

FF	Fridge / freezer space
S	Stainless steel inset sink
TD	Tumble Dryer space
WM	Washer Machine space
CK	Cooker space
R	Recycling unit (min 30L)

 

Notes

Do not scale from this drawing. Use figured dimensions only, which are displayed in millimeters unless stated otherwise. The contractor is requested to check all dimensions before work is put in hand. Any discrepancies within the drawing should be reported prior to commencement of works.

Copyright of this drawing belongs solely to CMKA Ltd. This drawing must only be used for the purpose for which it is supplied and its contents must not be reproduced for any purpose without written permission.

**CHAMBERLAIN
MOSS
KING**
architecture
97a Glebe Street | Penarth
Vale of Glamorgan | CF64 1EE
T. 02920 306400
chamberlainmossking.co.uk

Project	Bedwyn Road
Project number	N559 / P
Client	Wales & West
Title	Ground floor plan
Drawing number	A004
Scale	1 : 50 at A1
Revision	
Status	PAC
Drawn	MM
Date	15.11.2025