


The Former Palace Cinema (nos. 46-48) &
Nursery Rhymes Day Nursery (nos. 40-44)
Bedwlwyn Road, Ystrad Mynach
Tree Constraints Plan

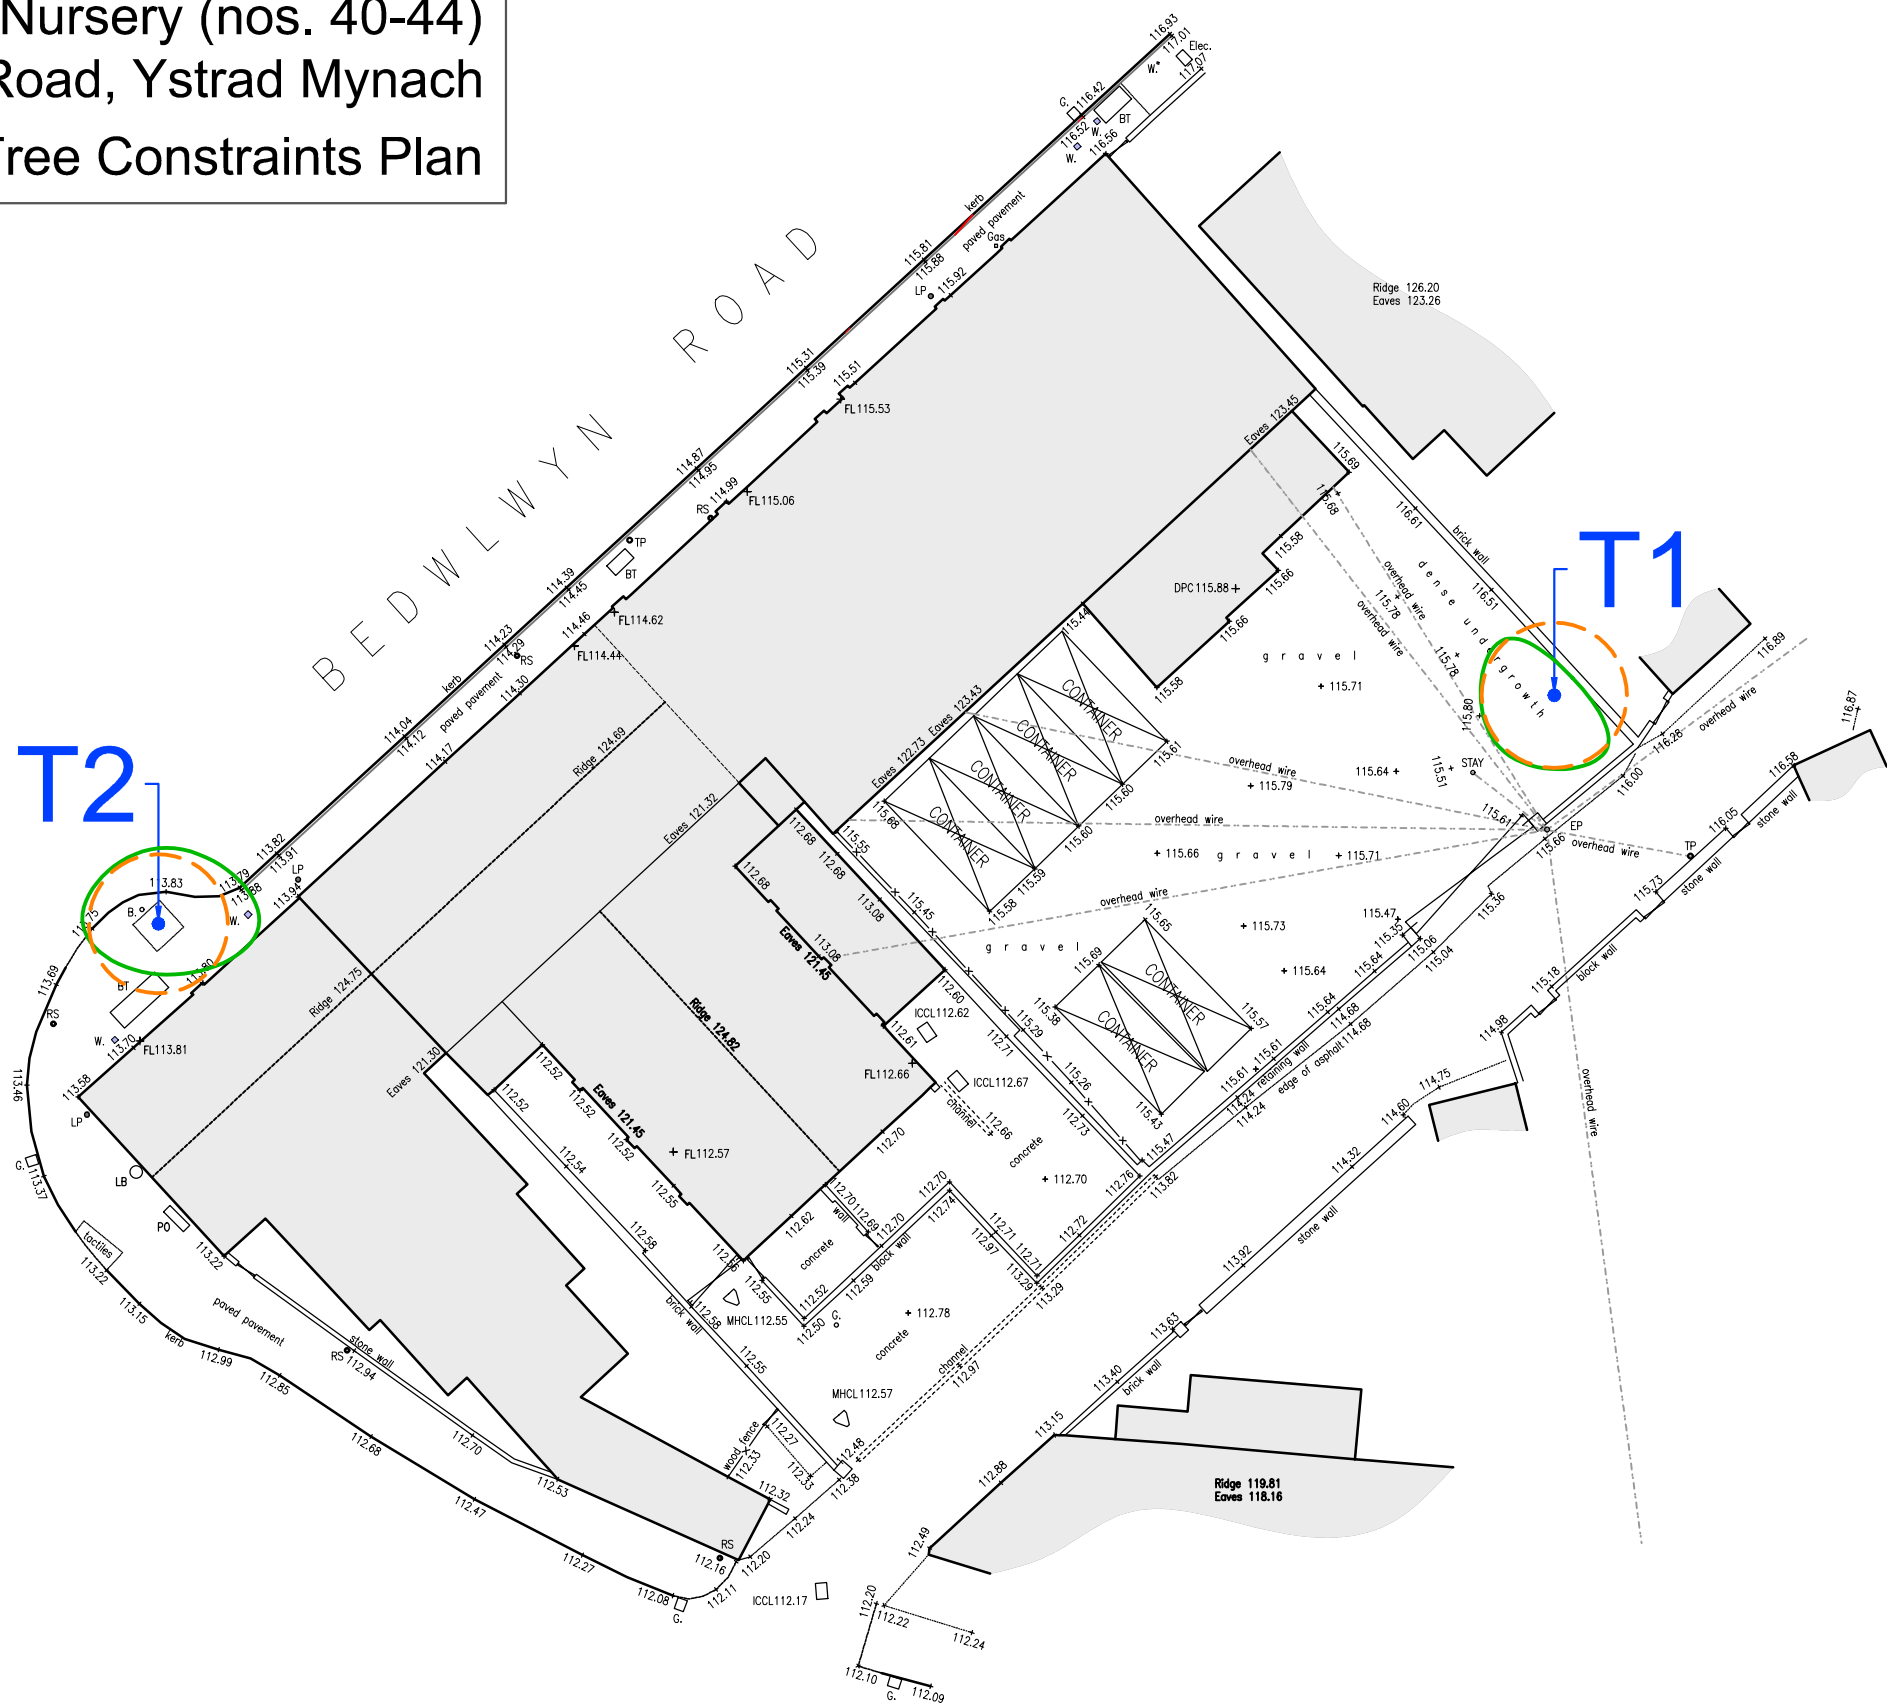

10m

Tree Constraints Plan

- Root Protection Area
- Tree Category
- Tree Number
- Canopy Spread

T44

Category A Trees ●
Category B Trees ●
Category C Trees ●
Category U Trees ●

Scale 1:300 @A3
10/2025


Treescene
ARBORICULTURAL
CONSULTANTS